







STIRLING 50MW BESS

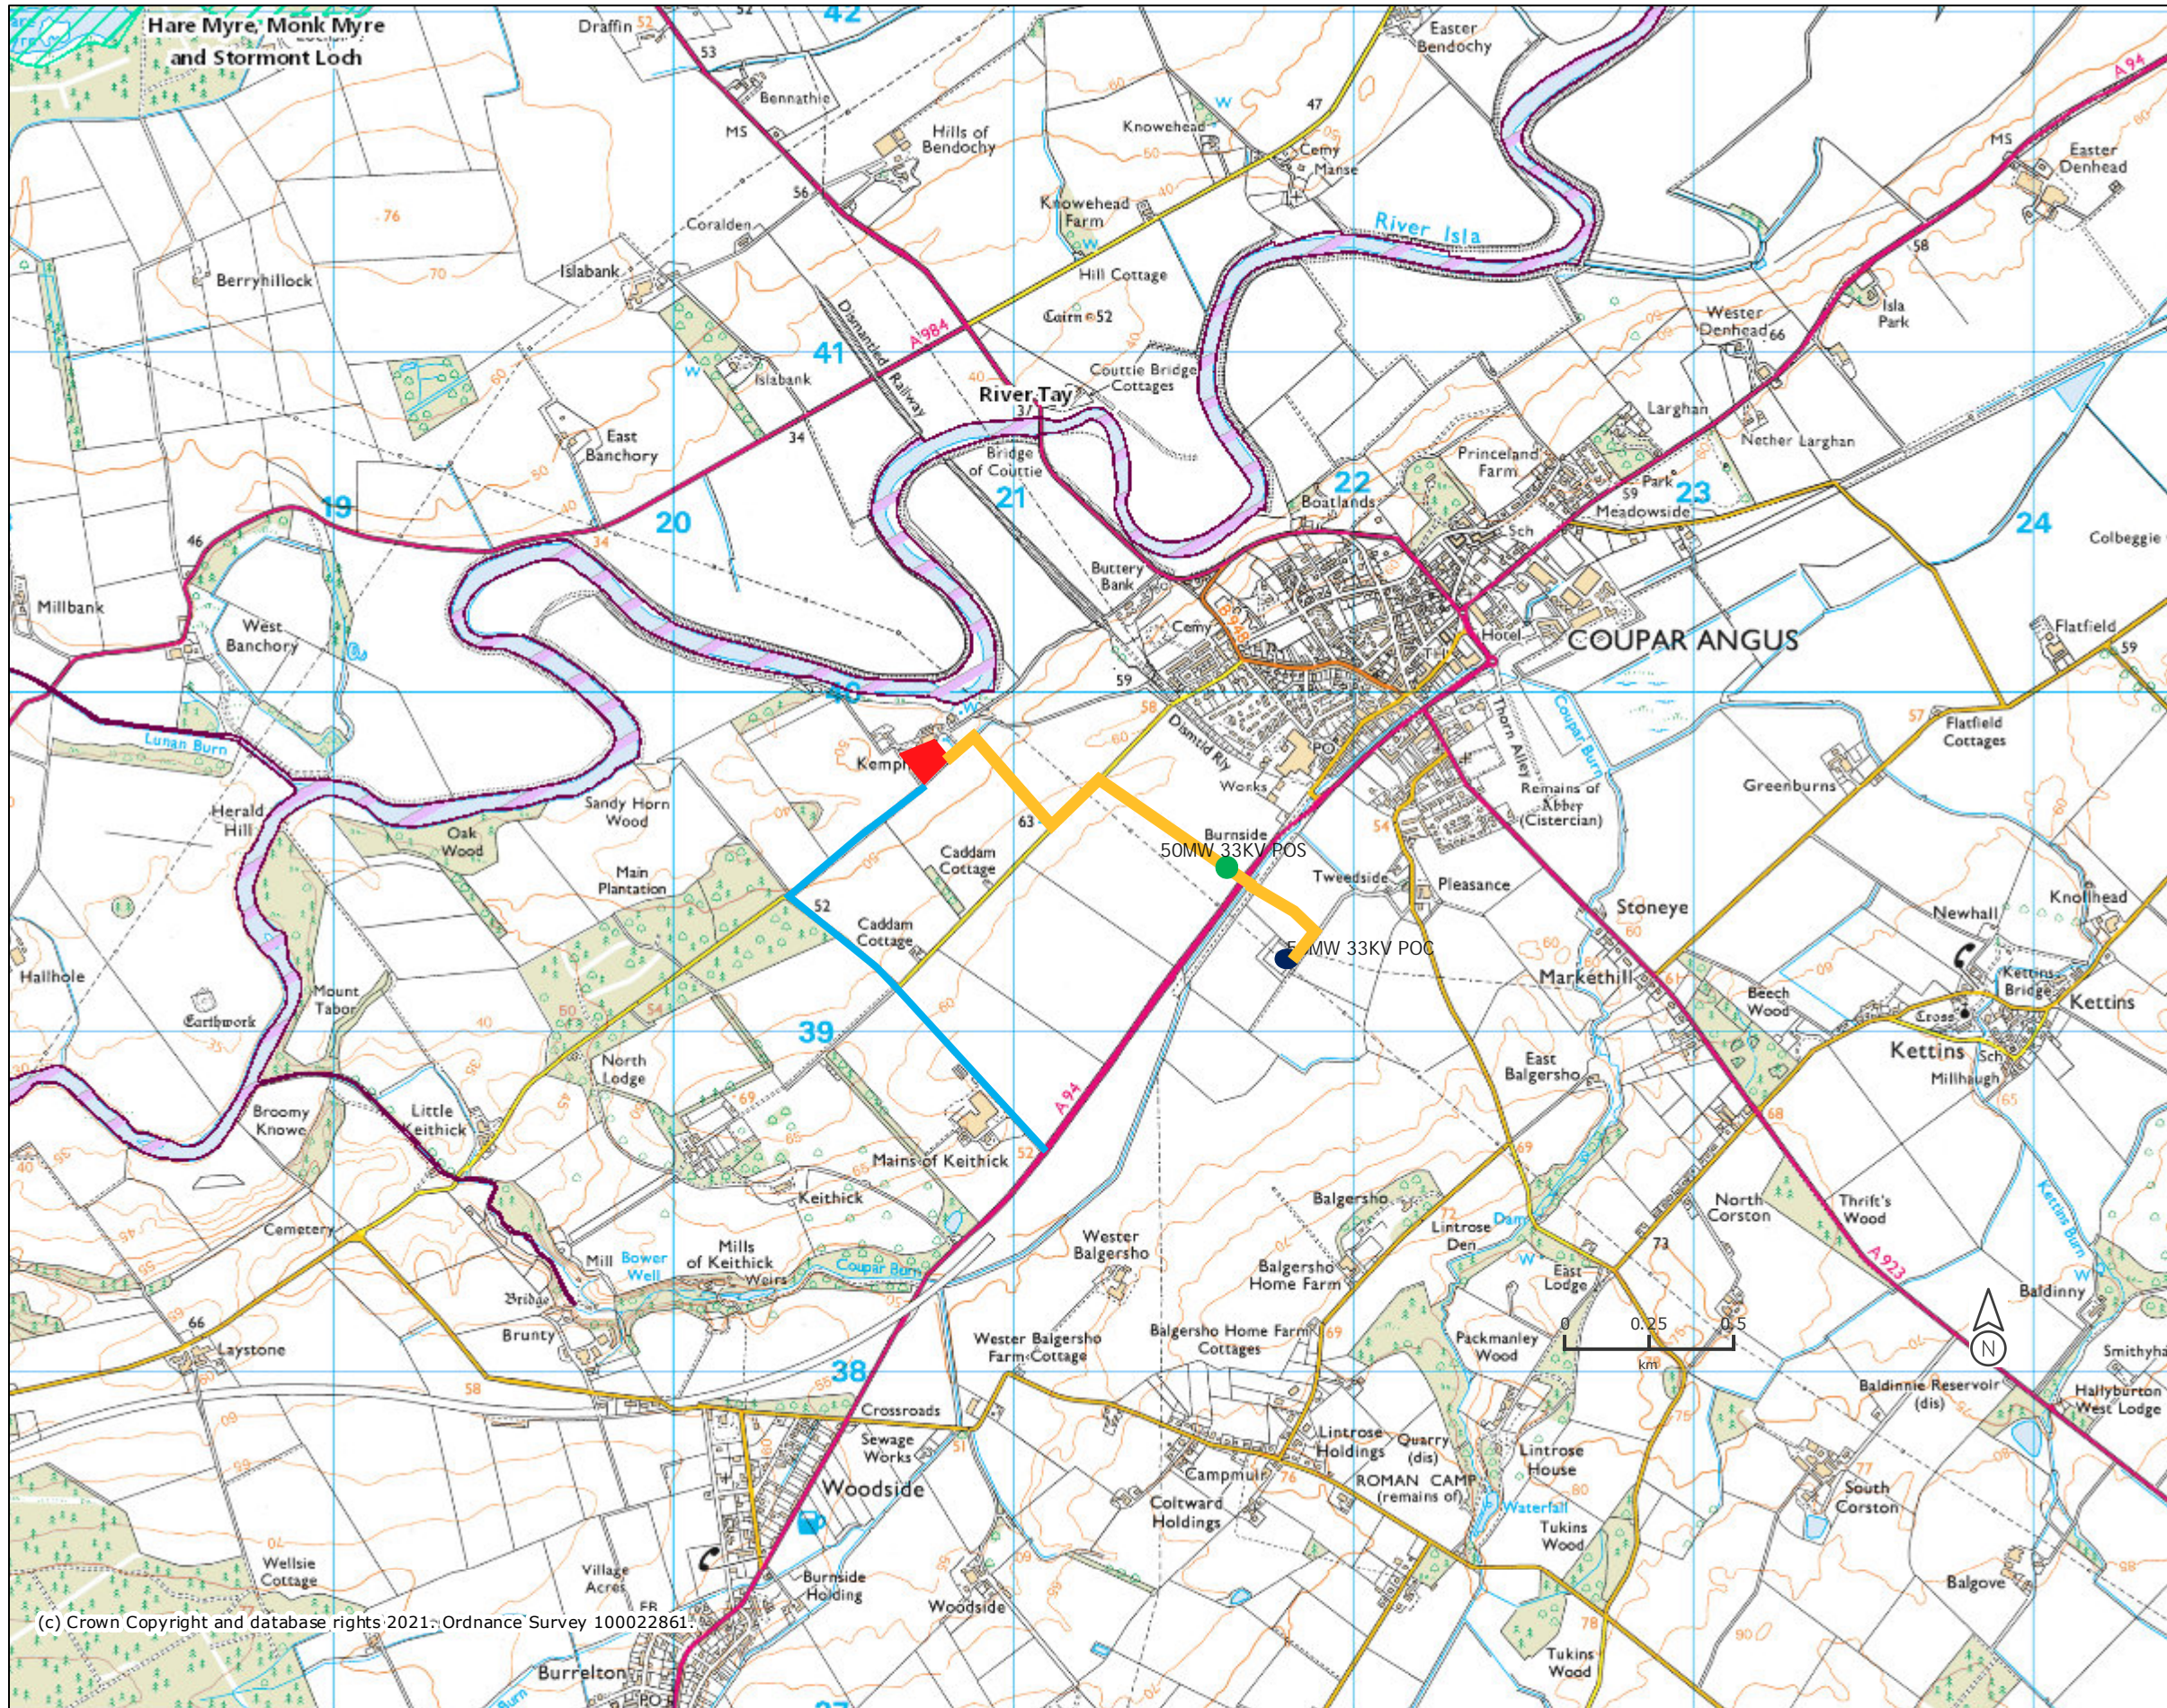

-  50MW BESS
-  CABLE ROUTE
-  ACCESS ROUTE
-  50MW 33KV POS
-  50MW 33KV POC

Projection = OSGB36

0 0.35 0.7
km

SCALE 1:20,000 @ A3